

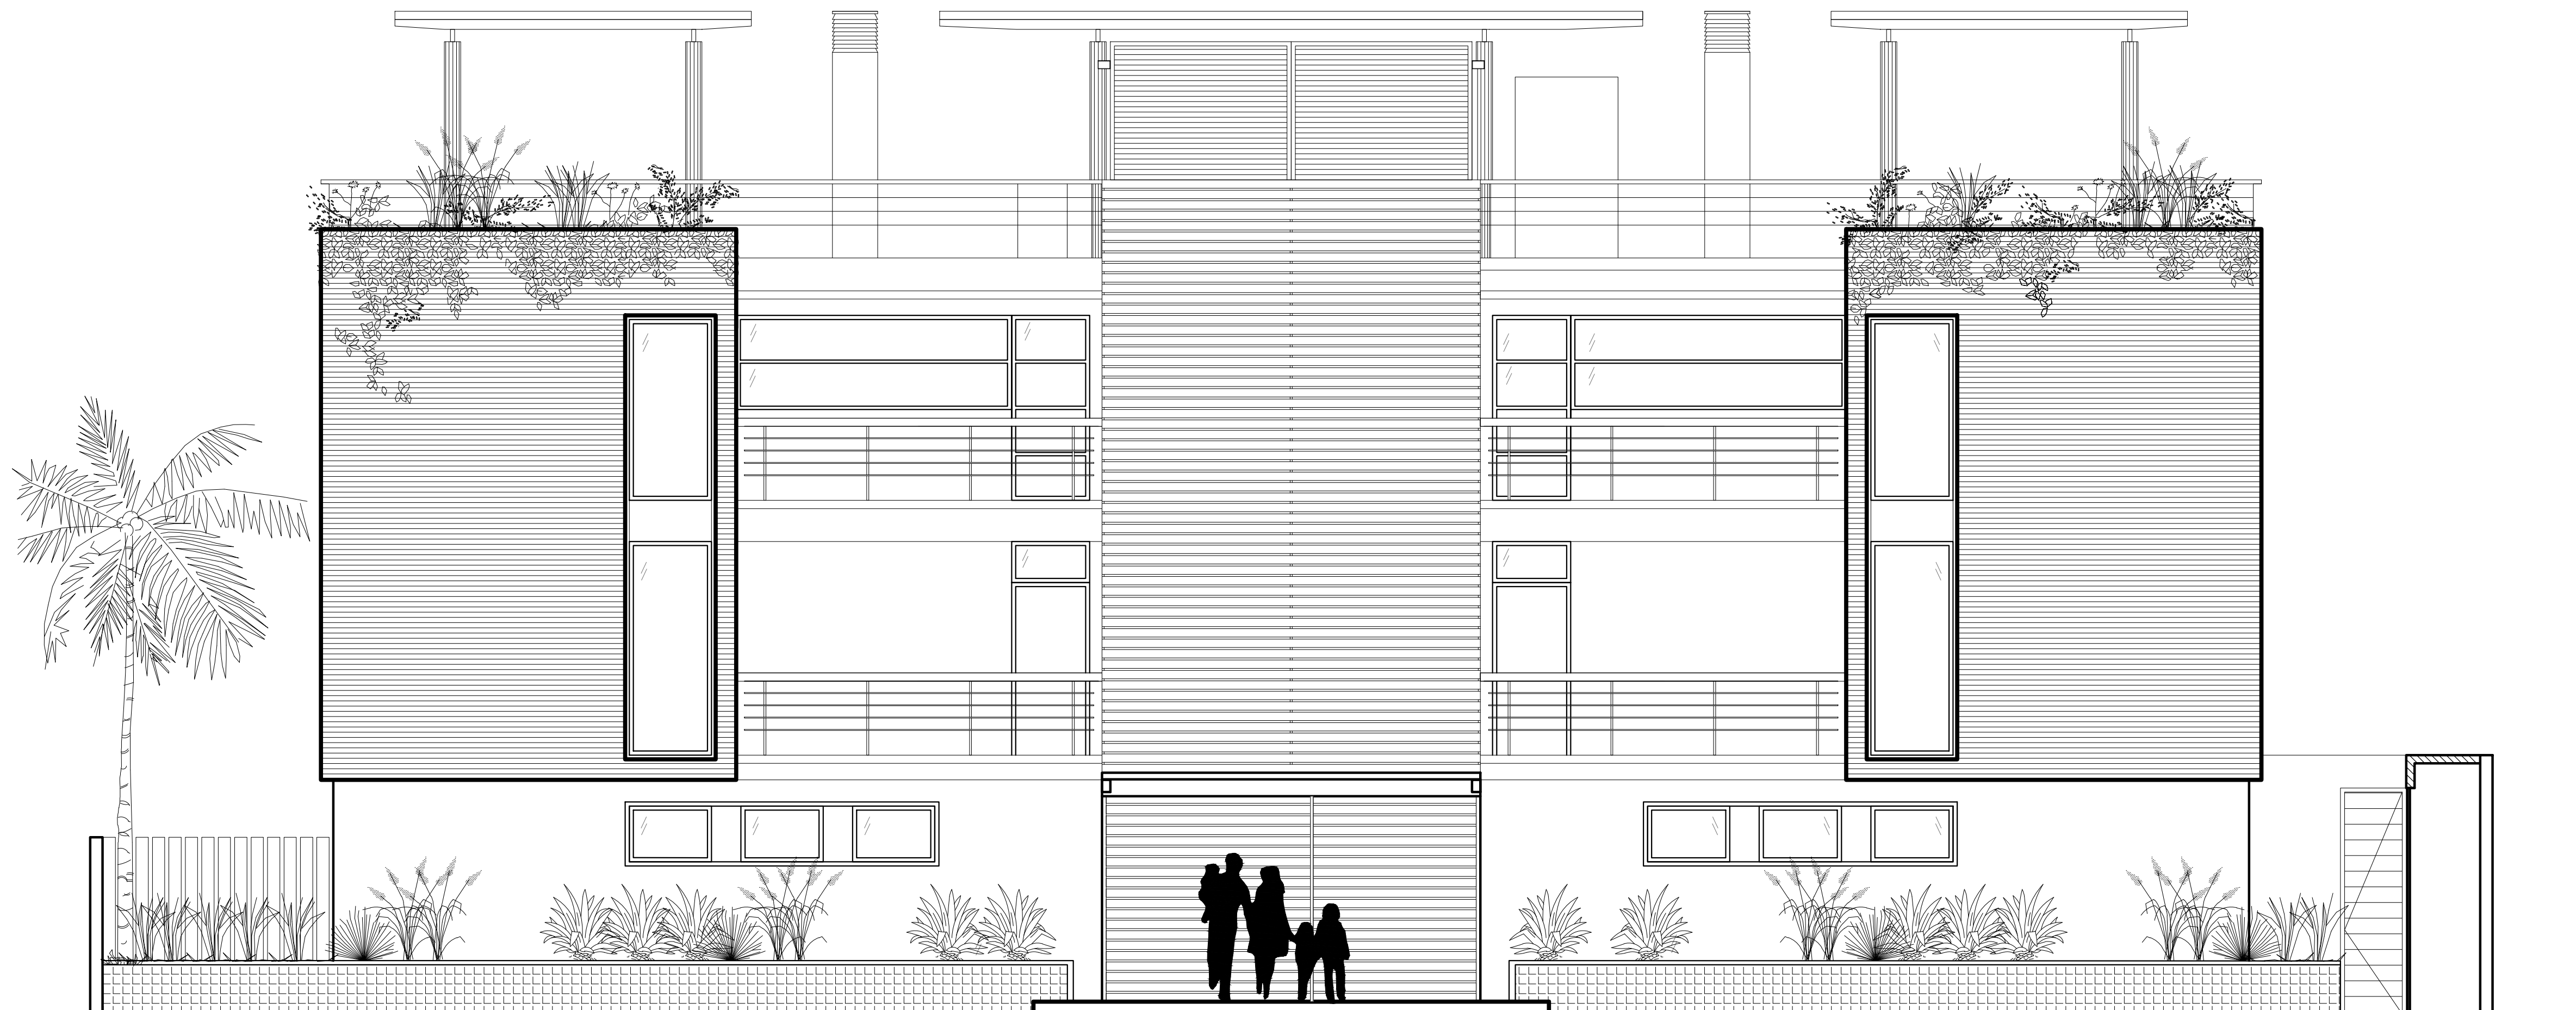


\\sandoz003\document\1 - ANTEPROYECTO\SISTEMA\ARIBA\Architectura\AR_FACHADAS.dwg

CONTRACTOR TO CONFIRM ALL DIMENSIONS, METHODS OF FABRICATION. - WHEN IN DOUBT ASK. CONTRACTOR TO PROPOSE METHOD OF ERECTION PRIOR TO CONSTRUCTION. ALL DRAWINGS TO BE READ IN ACCORDANCE WITH THE PROJECT SPECIFICATION.

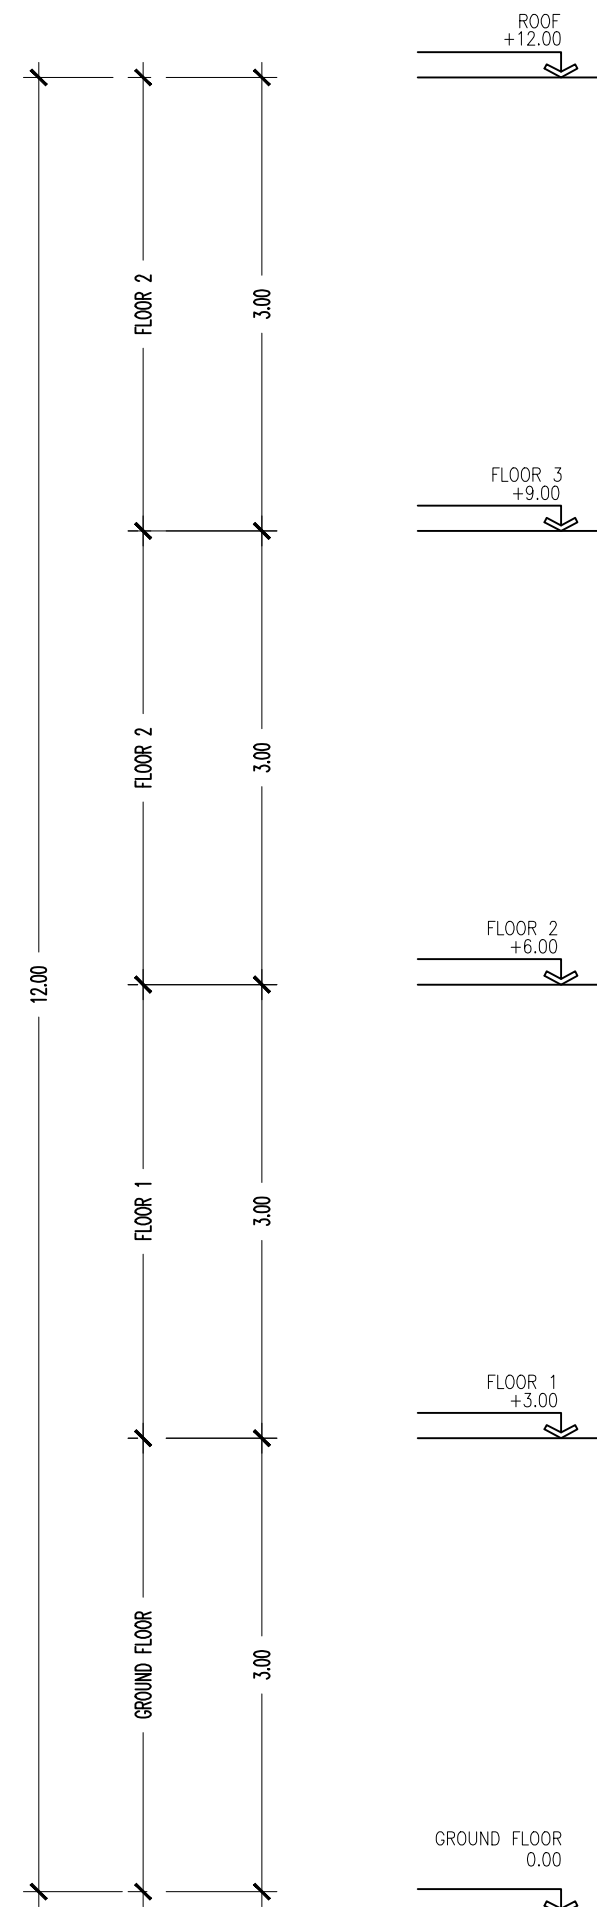

ELEVATION 1

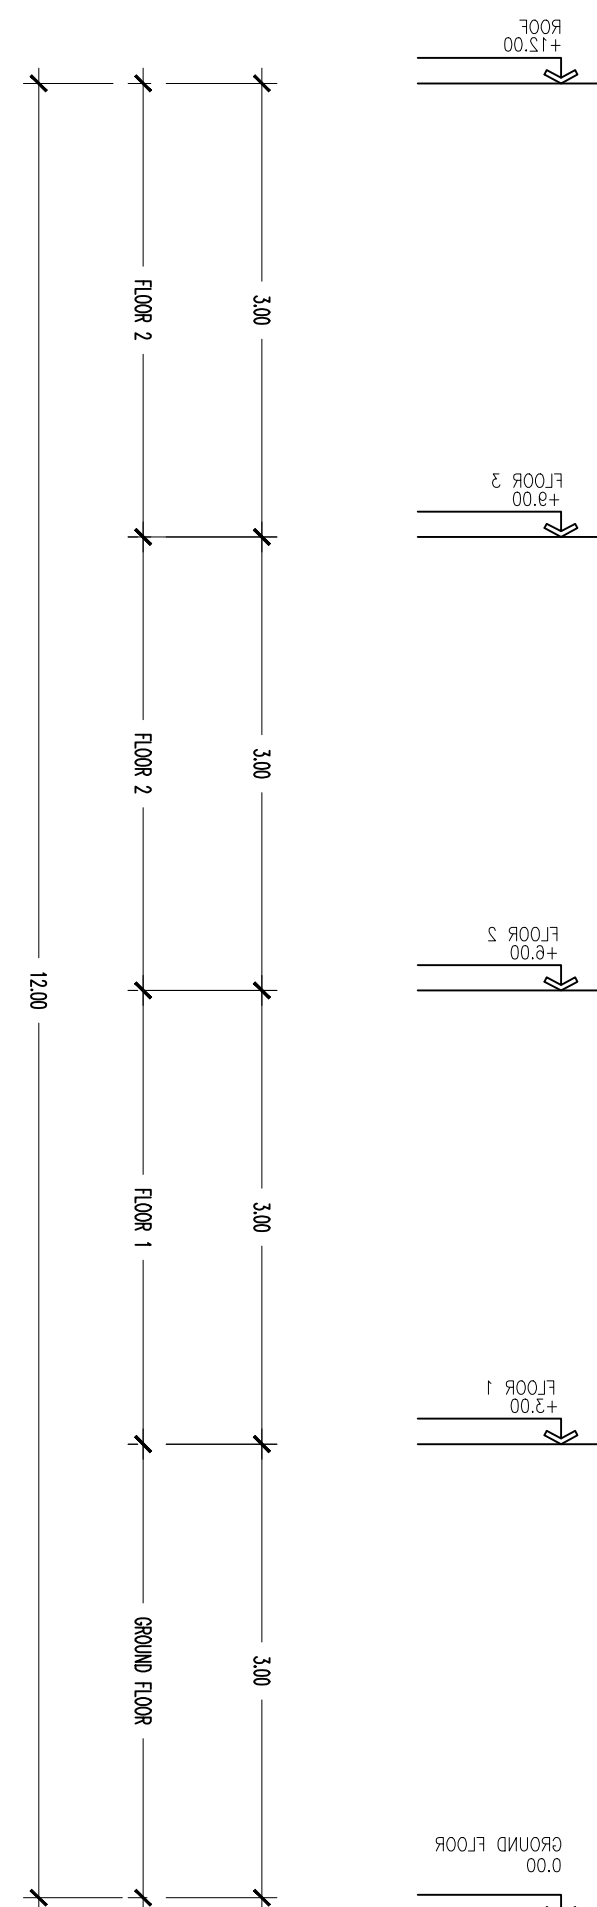

ELEVATION 2

ARQUITECTUR :

morello y asociados
arquitectura y paisajismo
Grupo de T. Barquisimeto, Lara, Venezuela
Tlf. +58 251 2515145 / 2519721 E-mail: morelloysosocios@gmail.com

MOSAIC PALM BEACH
VERHARDE WEG VAN PALM BEACH NAARD NORD
ARUBA (DUTCH CARIBBEAN)

OWNER :
SYESMO N.V.

ELEVATION 1
ELEVATION 2

SHEETITLE :

DATE:05/07/2012


SCALE: 1/50

SHEET : A10


FILE : AR_FACHADAS.dwg

REVISION		BY
No.	DATE	

\\sandoz003\document\1 - ANTEPROYECTO\SISTEMA\ASB\Architectura\AR_FACHADAS.dwg

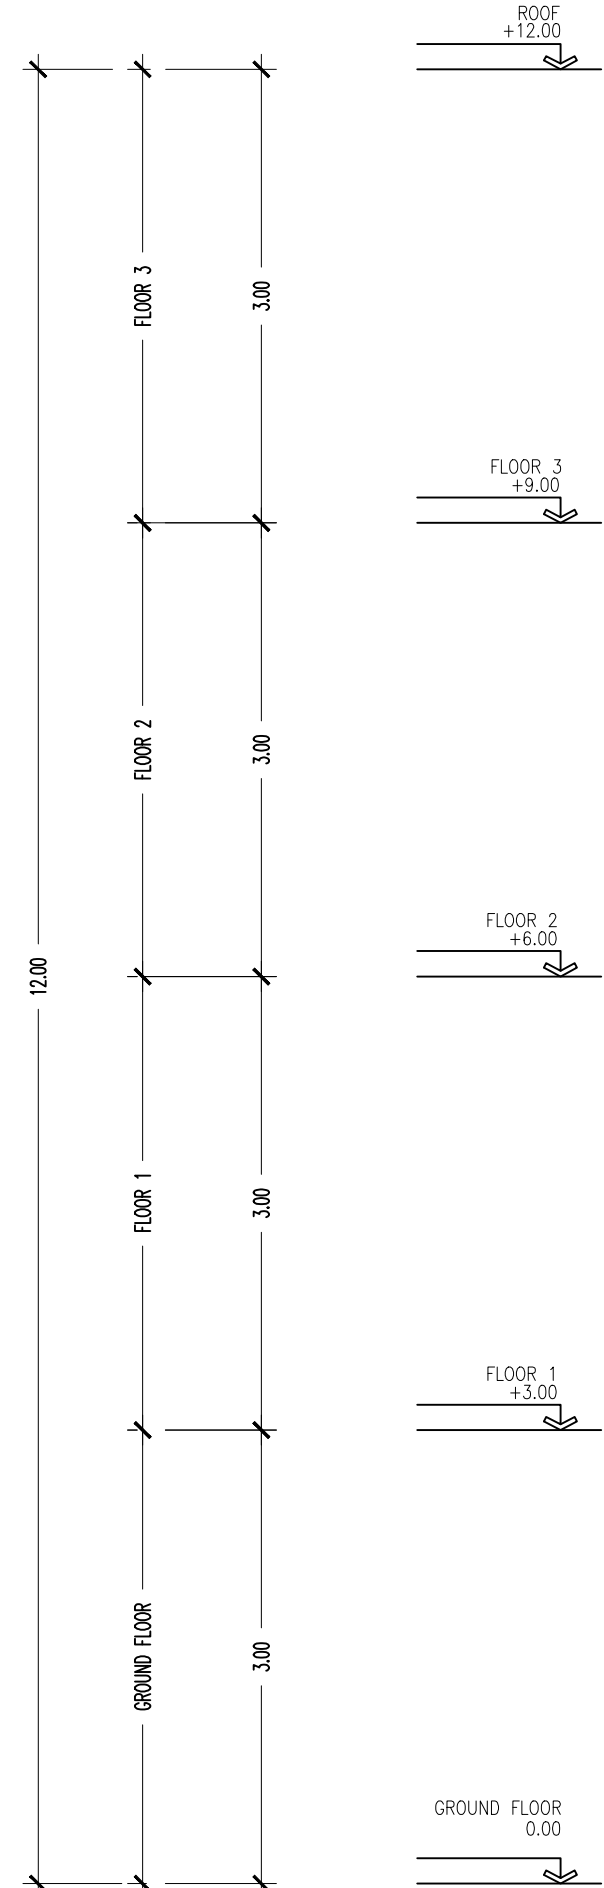

ELEVATION 3

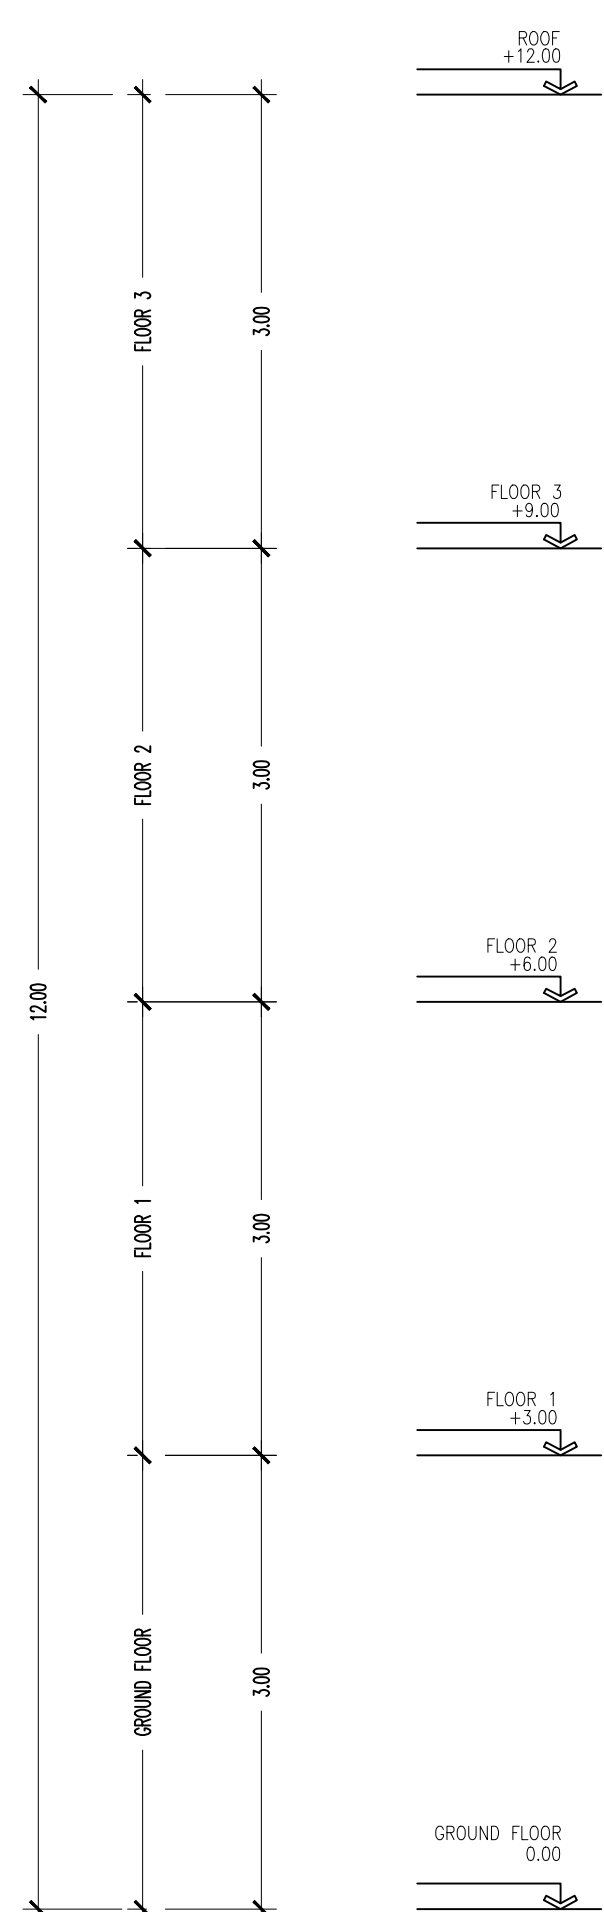

ELEVATION 4

CONTRACTOR TO CONFIRM ALL DIMENSIONS, METHODS OF FABRICATION. - WHEN IN DOUBT ASK. CONTRACTOR TO PROPOSE METHOD OF ERECTION PRIOR TO CONSTRUCTION. ALL DRAWINGS TO BE READ IN ACCORDANCE WITH THE PROJECT SPECIFICATION.

ARQUITECTUR :

morello y asociados
arquitectura y ingeniería
Grupo de 1 Barquisimeto, Lara Venezuela
Office - 58 291 2913145 / 2912721 e-mail: morelloyasociados@gmail.com

MOSAIC PALM BEACH
VERHARDE WEG VAN PALM BEACH NAARD NORD
ARUBA (DUTCH CARIBBEAN)

OWNER :
SYESMO N.V.

No.	DATE	REVISION	BY

ELEVATION 3
ELEVATION 4

SHEETITLE :

DATE:05/07/2012

SCALE: 1/50

SHEET : A11

FILE : AR_FACHADAS.dwg