
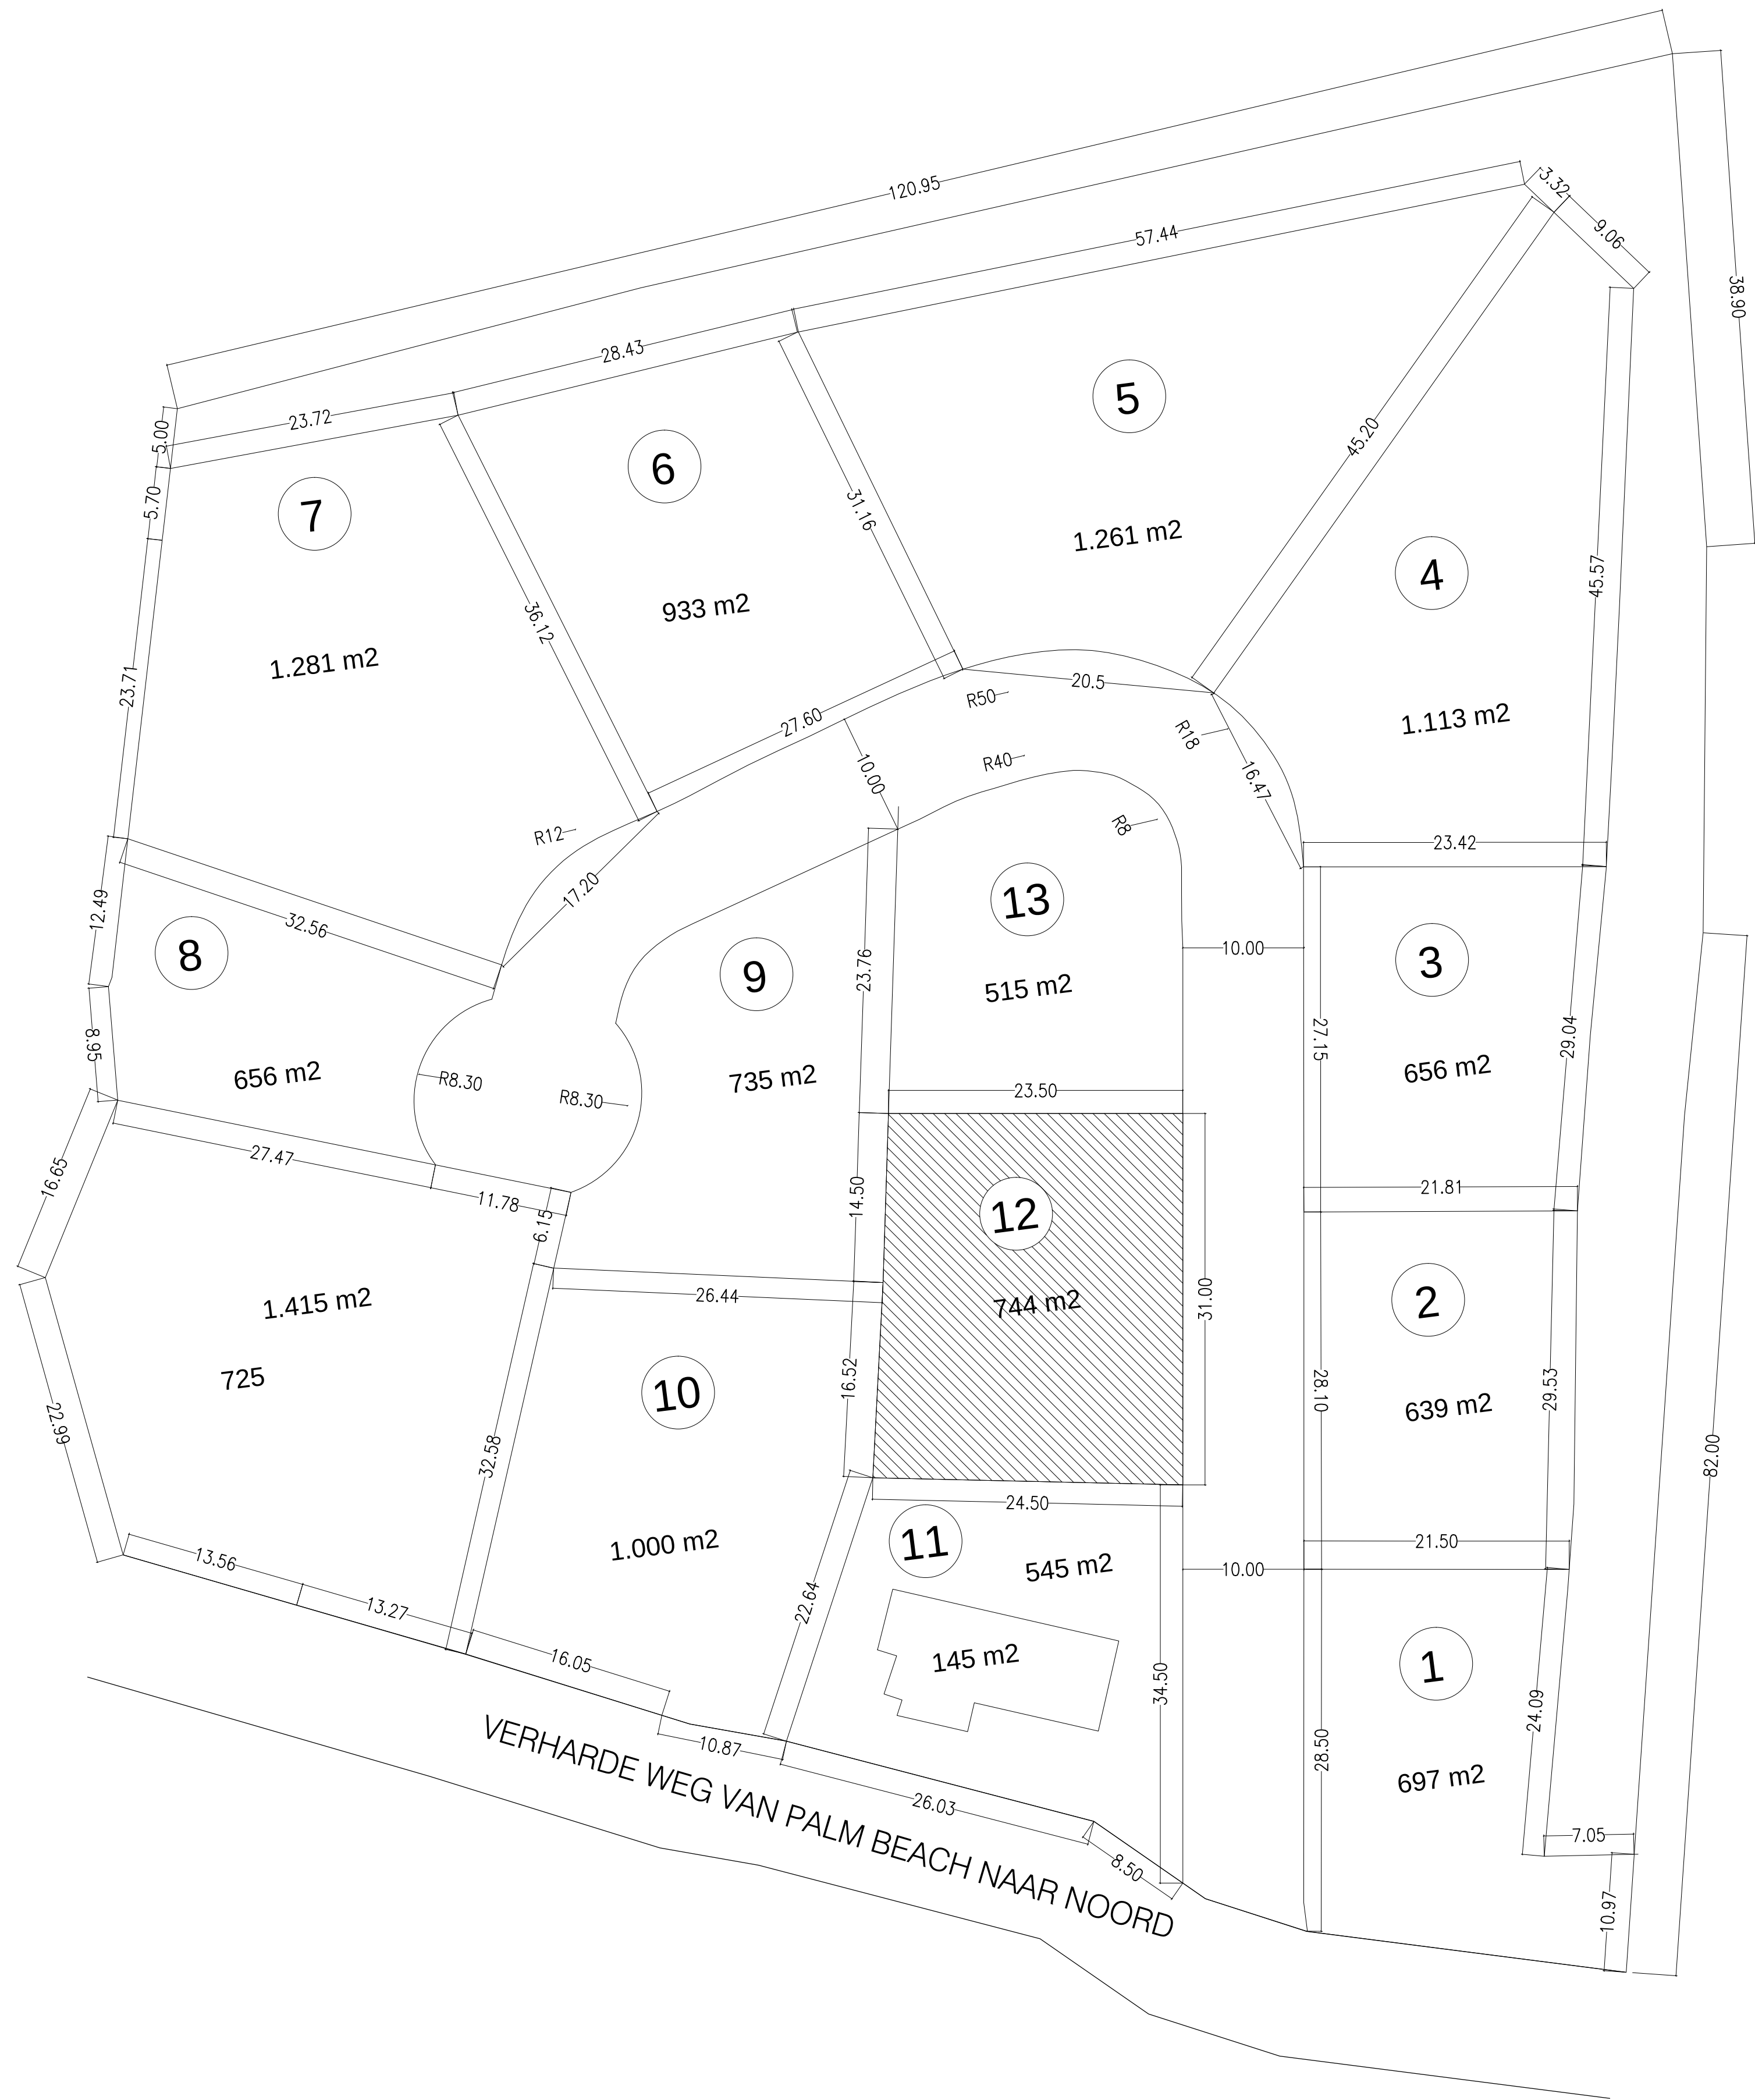
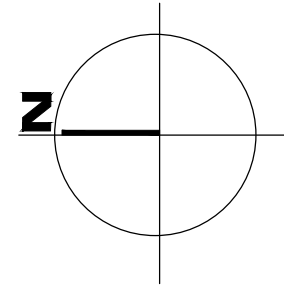


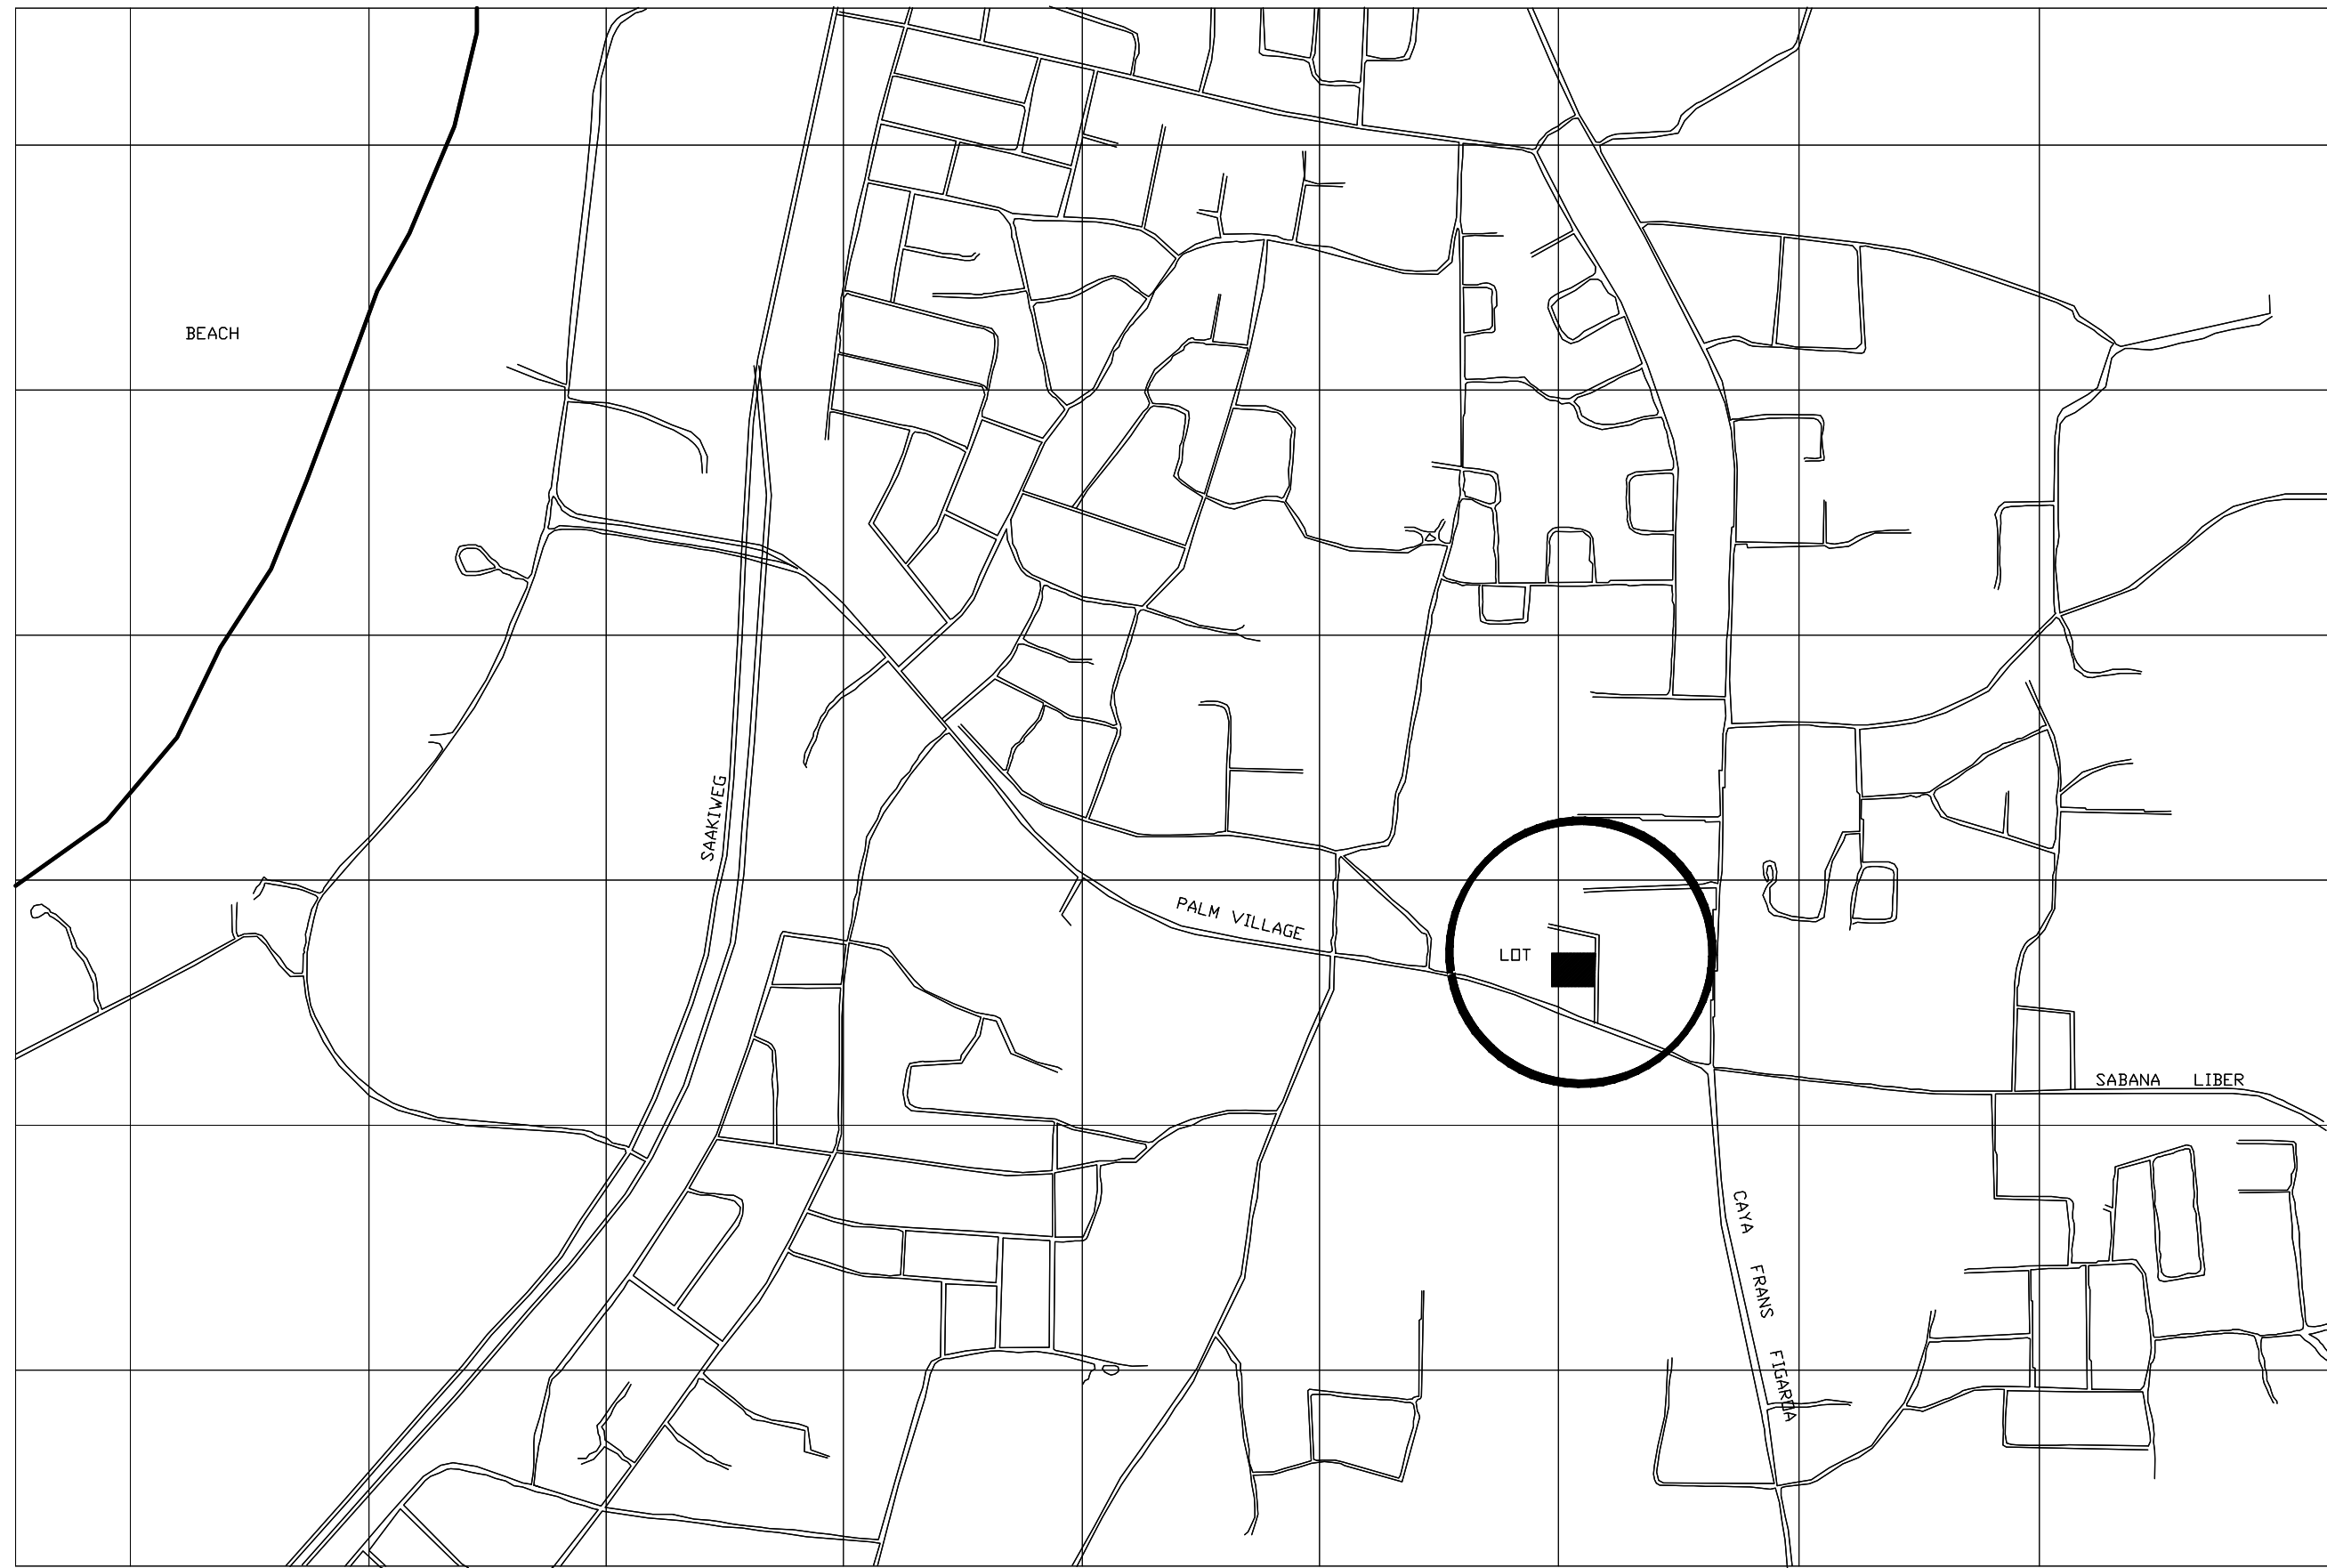

ARQUITECTUR :

MOSAIC PALM BEACH

VERHARDE WEG VAN PALM BEACH NAARD NORD
ARUBA (DUTCH CARIBBEAN)

OWNER :
SYESMO N.V.

[illegible]

SITE PLAN

SHEETTILE :


DATE:05/07/2012

SCALE: S/E


SHEET : A1

FILE : AR_PLANTAS.dwg

\\server2010\document\1 - ANTIPROJECTO\SISTEMA\BIBLIOTHECA\BIBLIOTHECA.dwg

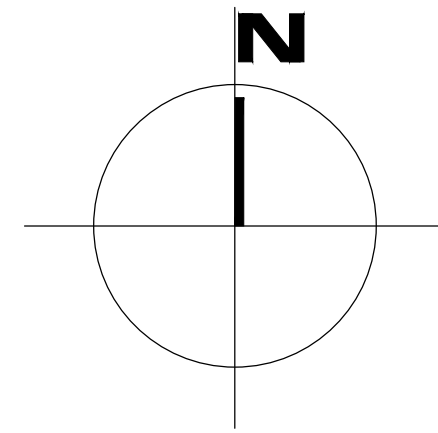

CONTRACTOR TO CONFIRM ALL DIMENSIONS, METHODS OF FABRICATION - WHEN IN DOUBT ASK CONTRACTOR TO PROPOSE METHOD OF ERECTION PRIOR TO CONSTRUCTION. ALL DRAWINGS TO BE READ IN ACCORDANCE WITH THE PROJECT SPECIFICATION.

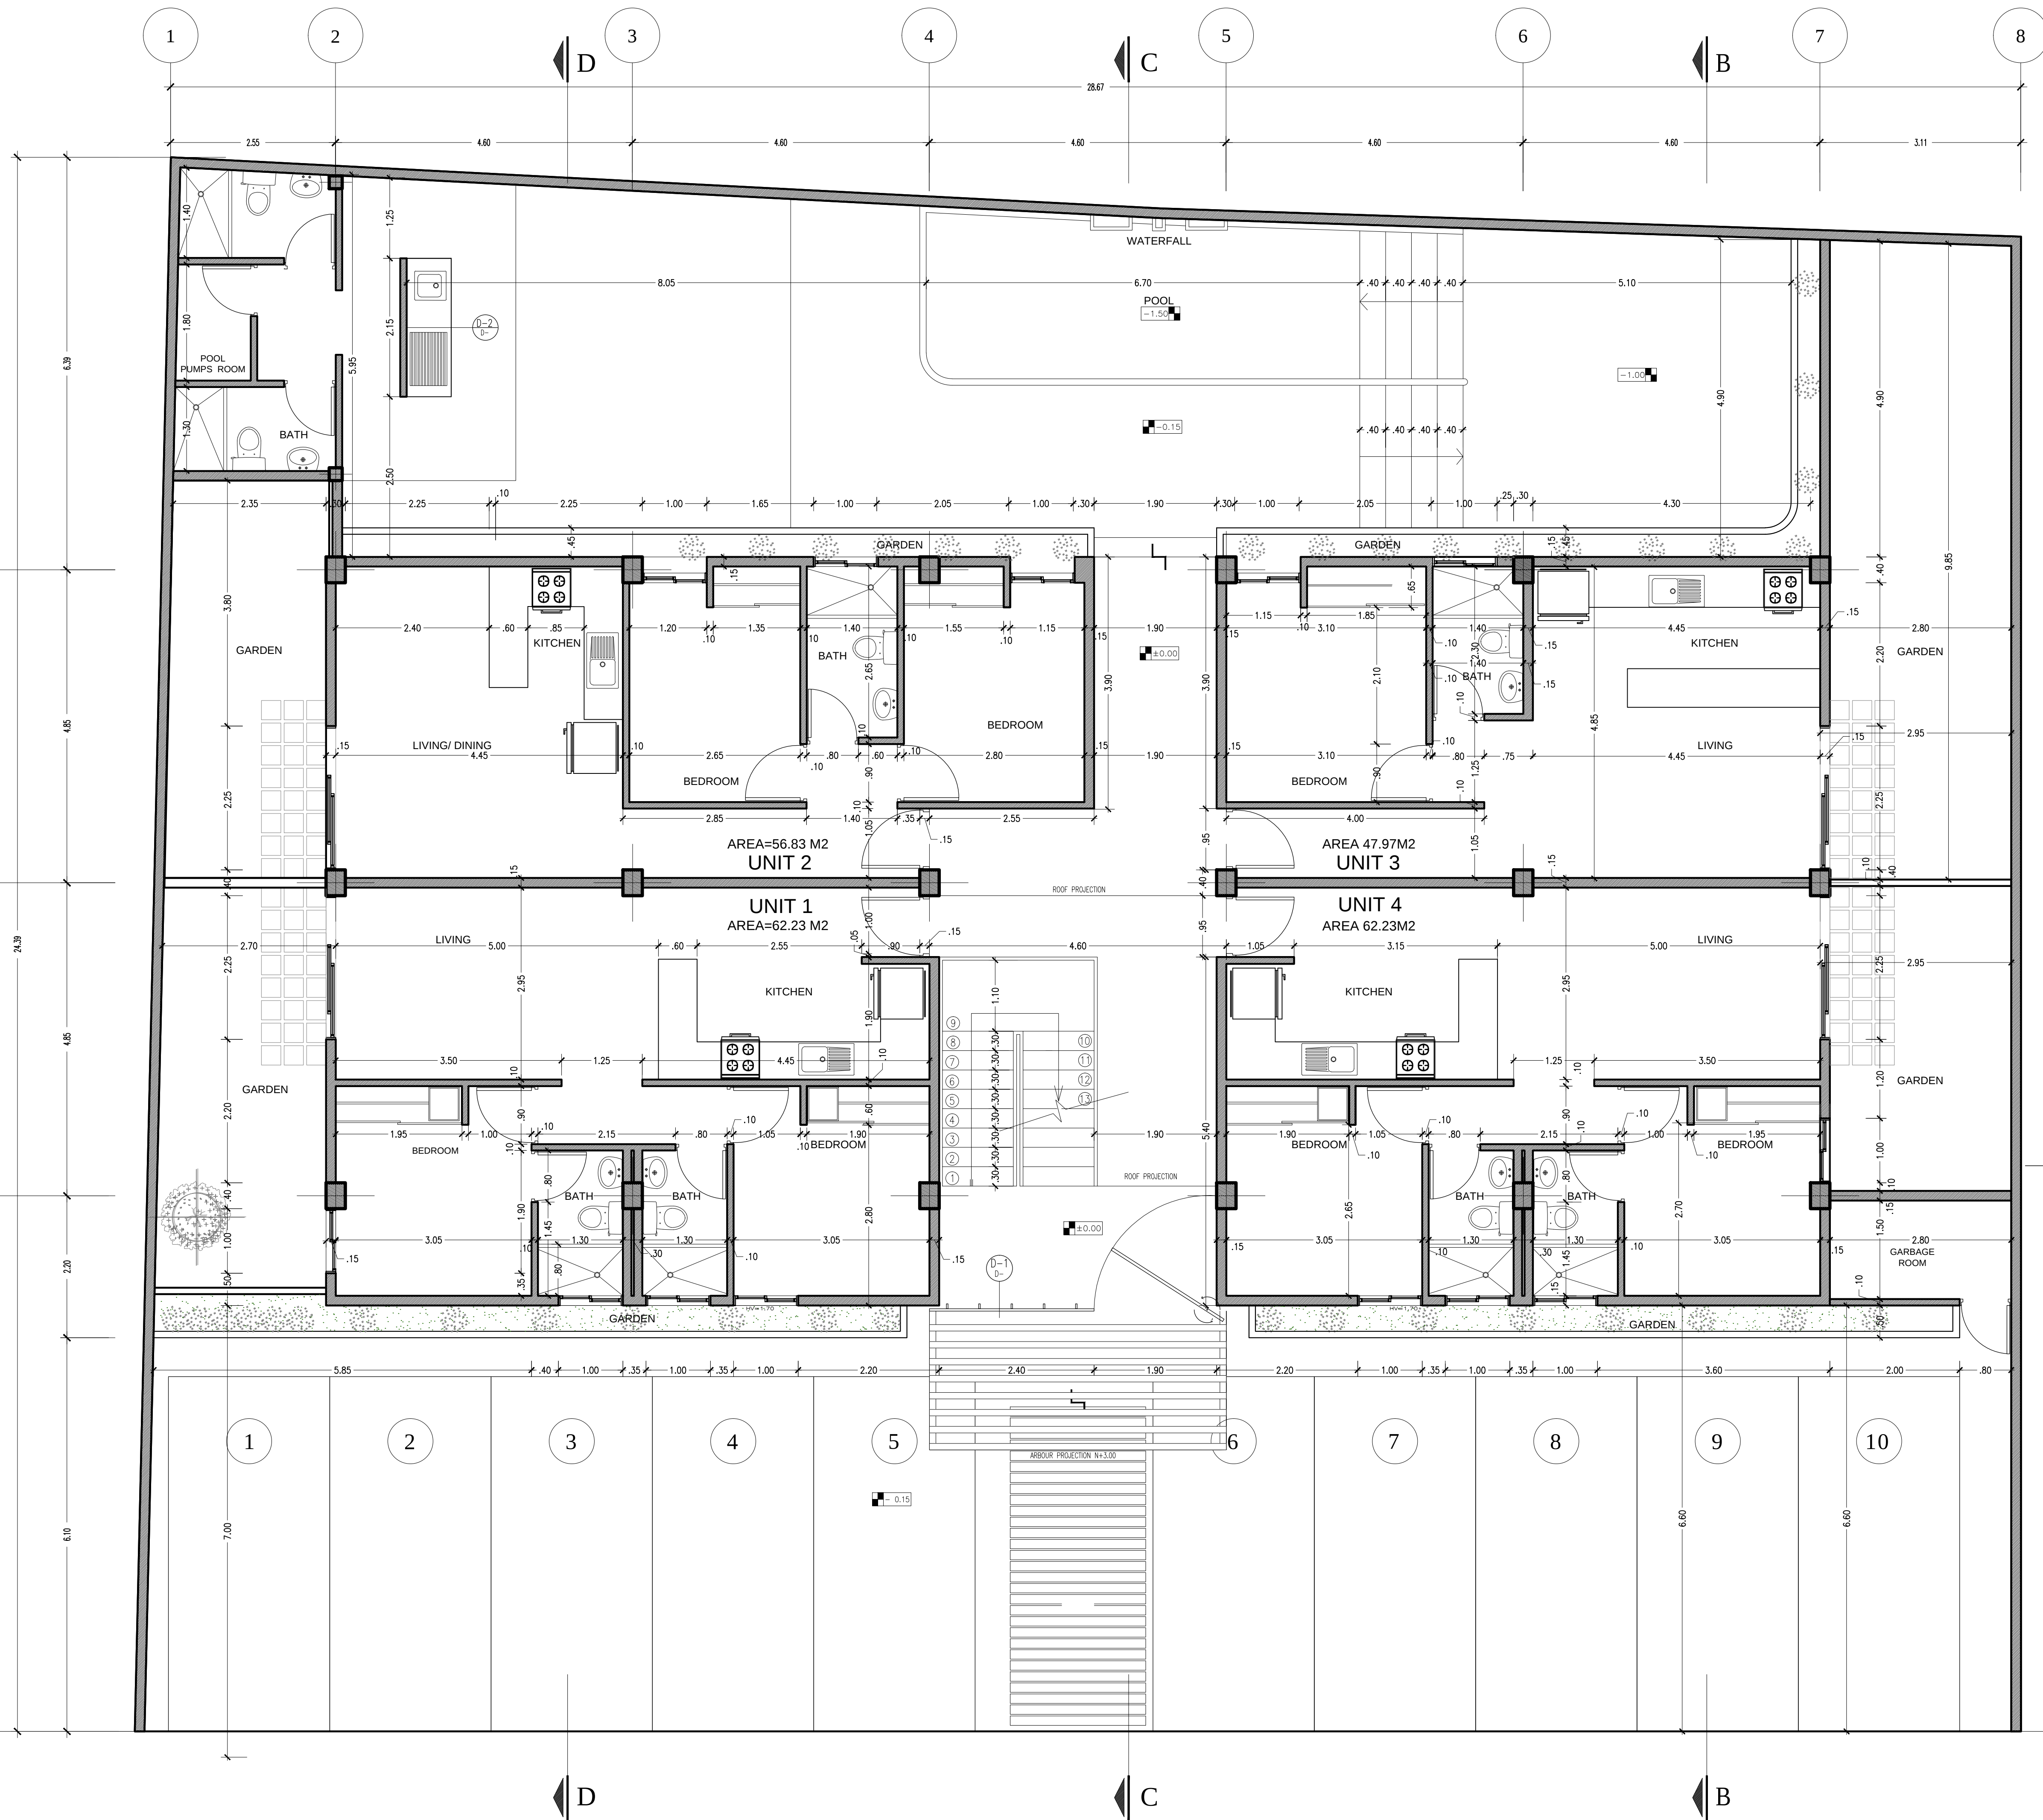

SHEETITLE :

GROUND FLOOR
LEVEL +0.00

DATE:05/07/2012

SCALE: 1/50

SHEET : A2

FILE :AR_PLANTAS.dwg

OWNER :

SYESMO N.V.

No.	DATE	REVISION	BY


ARQUITECTUR :

MOSAIC PALM BEACH
VERHARDE WEG VAN PALM BEACH NAARD NORD
ARUBA (DUTCH CARIBBEAN)

morello y asociados

arquitectura-generica
ARQUITECTOS DE T. INGENIEROS, INIA, WEG, INIA
Tlf: +59 951 9515145 / 251921 email: morelloasosocios@gmail.com

\\sandoz003\documenta\1 - ANTIPROJECTO\SISTEMA ABBA\plantas\AR_PLANTAS.dwg

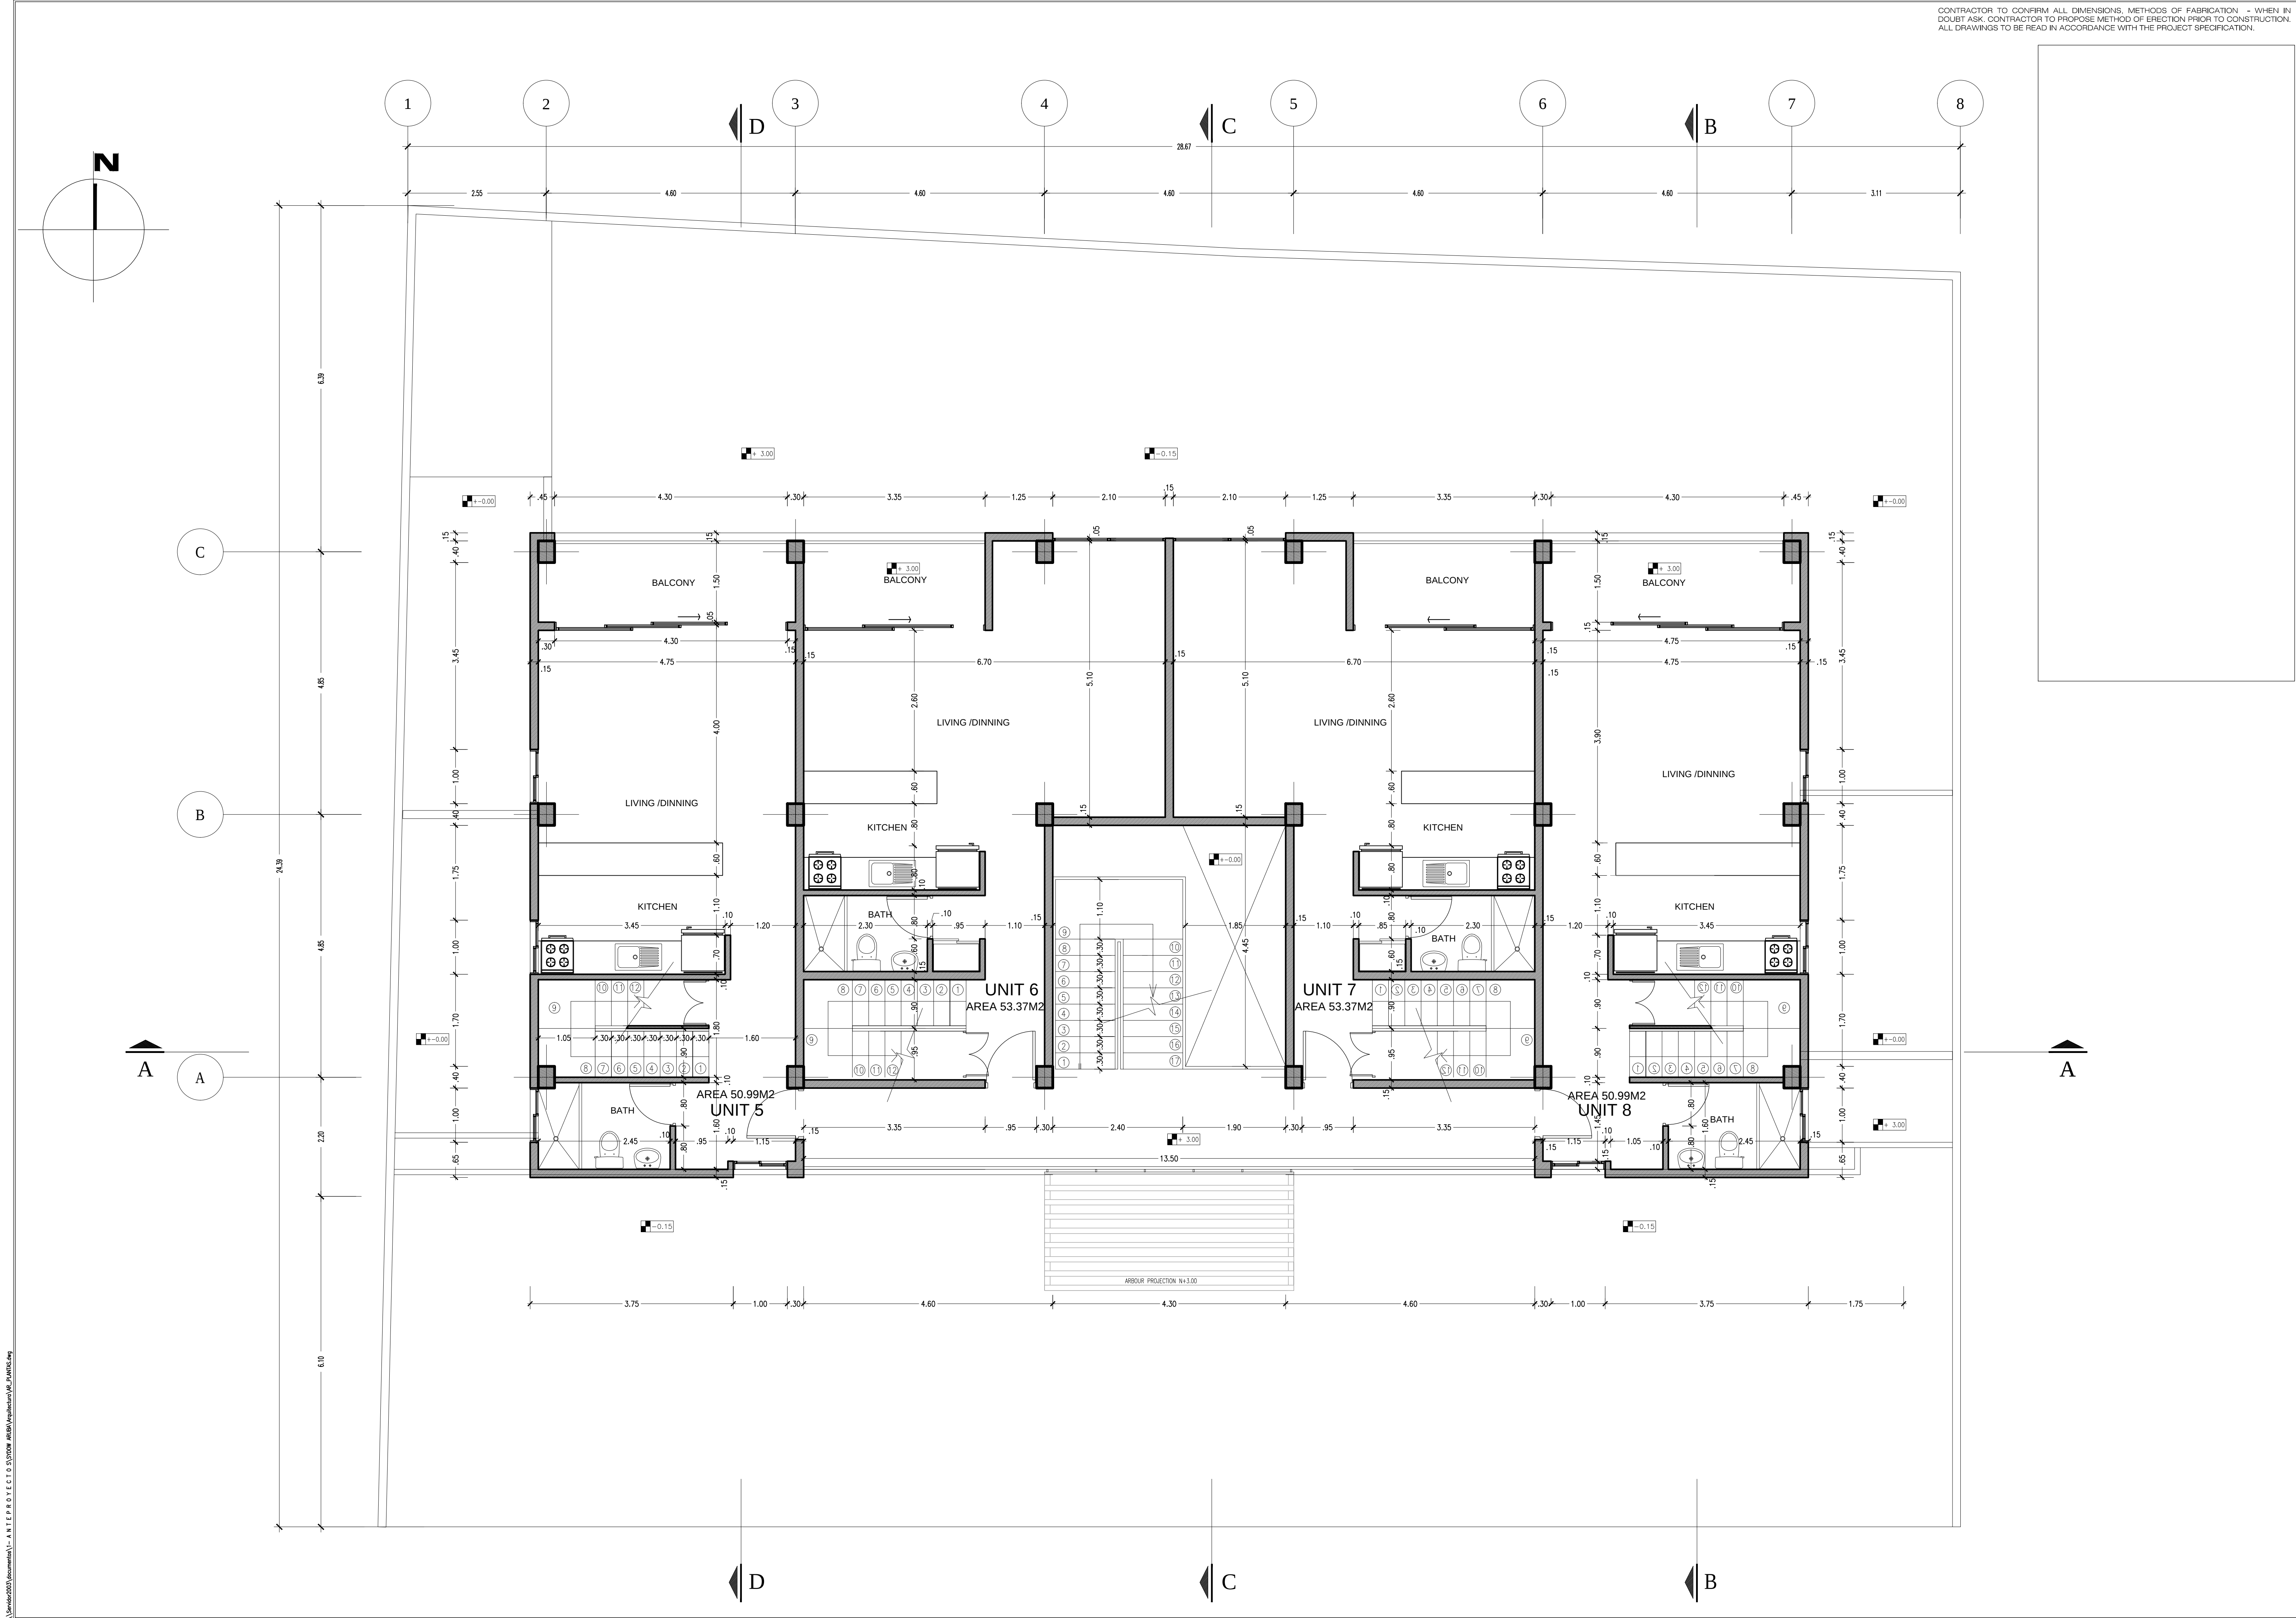

SHEETITLE :
DATE:05/07/2012
SCALE: 1/50
SHEET : A3
FILE : AR_PLANTAS.dwg

OWNER :
SYESMO N.V.
FIRST FLOOR PLAN
LEVEL +3.00

REVISION		BY

ARCHITECTUR :
MOSAIC PALM BEACH
VERHARDE WEG VAN PALM BEACH NAARD NORD
ARUBA (DUTCH CARIBBEAN)

morello y asociados
arquitectura general
calle 101 # 100, 2do. piso, San Juan, P.R.
tel: (787) 261-1145 / 261-1271 email: morelloasociados@gmail.com

\\sandoz003\documenta\1 - ANTEPROYECTO\SISTEMA\ASB\plantas\AR_PLANTAS.dwg

CONTRACTOR TO CONFIRM ALL DIMENSIONS, METHODS OF FABRICATION. - WHEN IN DOUBT ASK. CONTRACTOR TO PROPOSE METHOD OF ERECTION PRIOR TO CONSTRUCTION. ALL DRAWINGS TO BE READ IN ACCORDANCE WITH THE PROJECT SPECIFICATION.

morello y asociados
arquitectura ingeniería
calle 10 # 100-100, 100-100, 100-100
teléfono: +58 291 2513145 / 2513145 email: morelloasociados@gmail.com

ARQUITECTUR :

MOSAIC PALM BEACH
VERHARDE WEG VAN PALM BEACH NAARD NORD
ARUBA (DUTCH CARIBBEAN)

OWNER :
SYESMO N.V.

SHEETITLE :
SECOND FLOOR PLAN
LEVEL +6.00


DATE:05/07/2012

SCALE: 1/50


SHEET : A4

FILE : AR_PLANTAS.dwg

No.	DATE	REVISION	BY

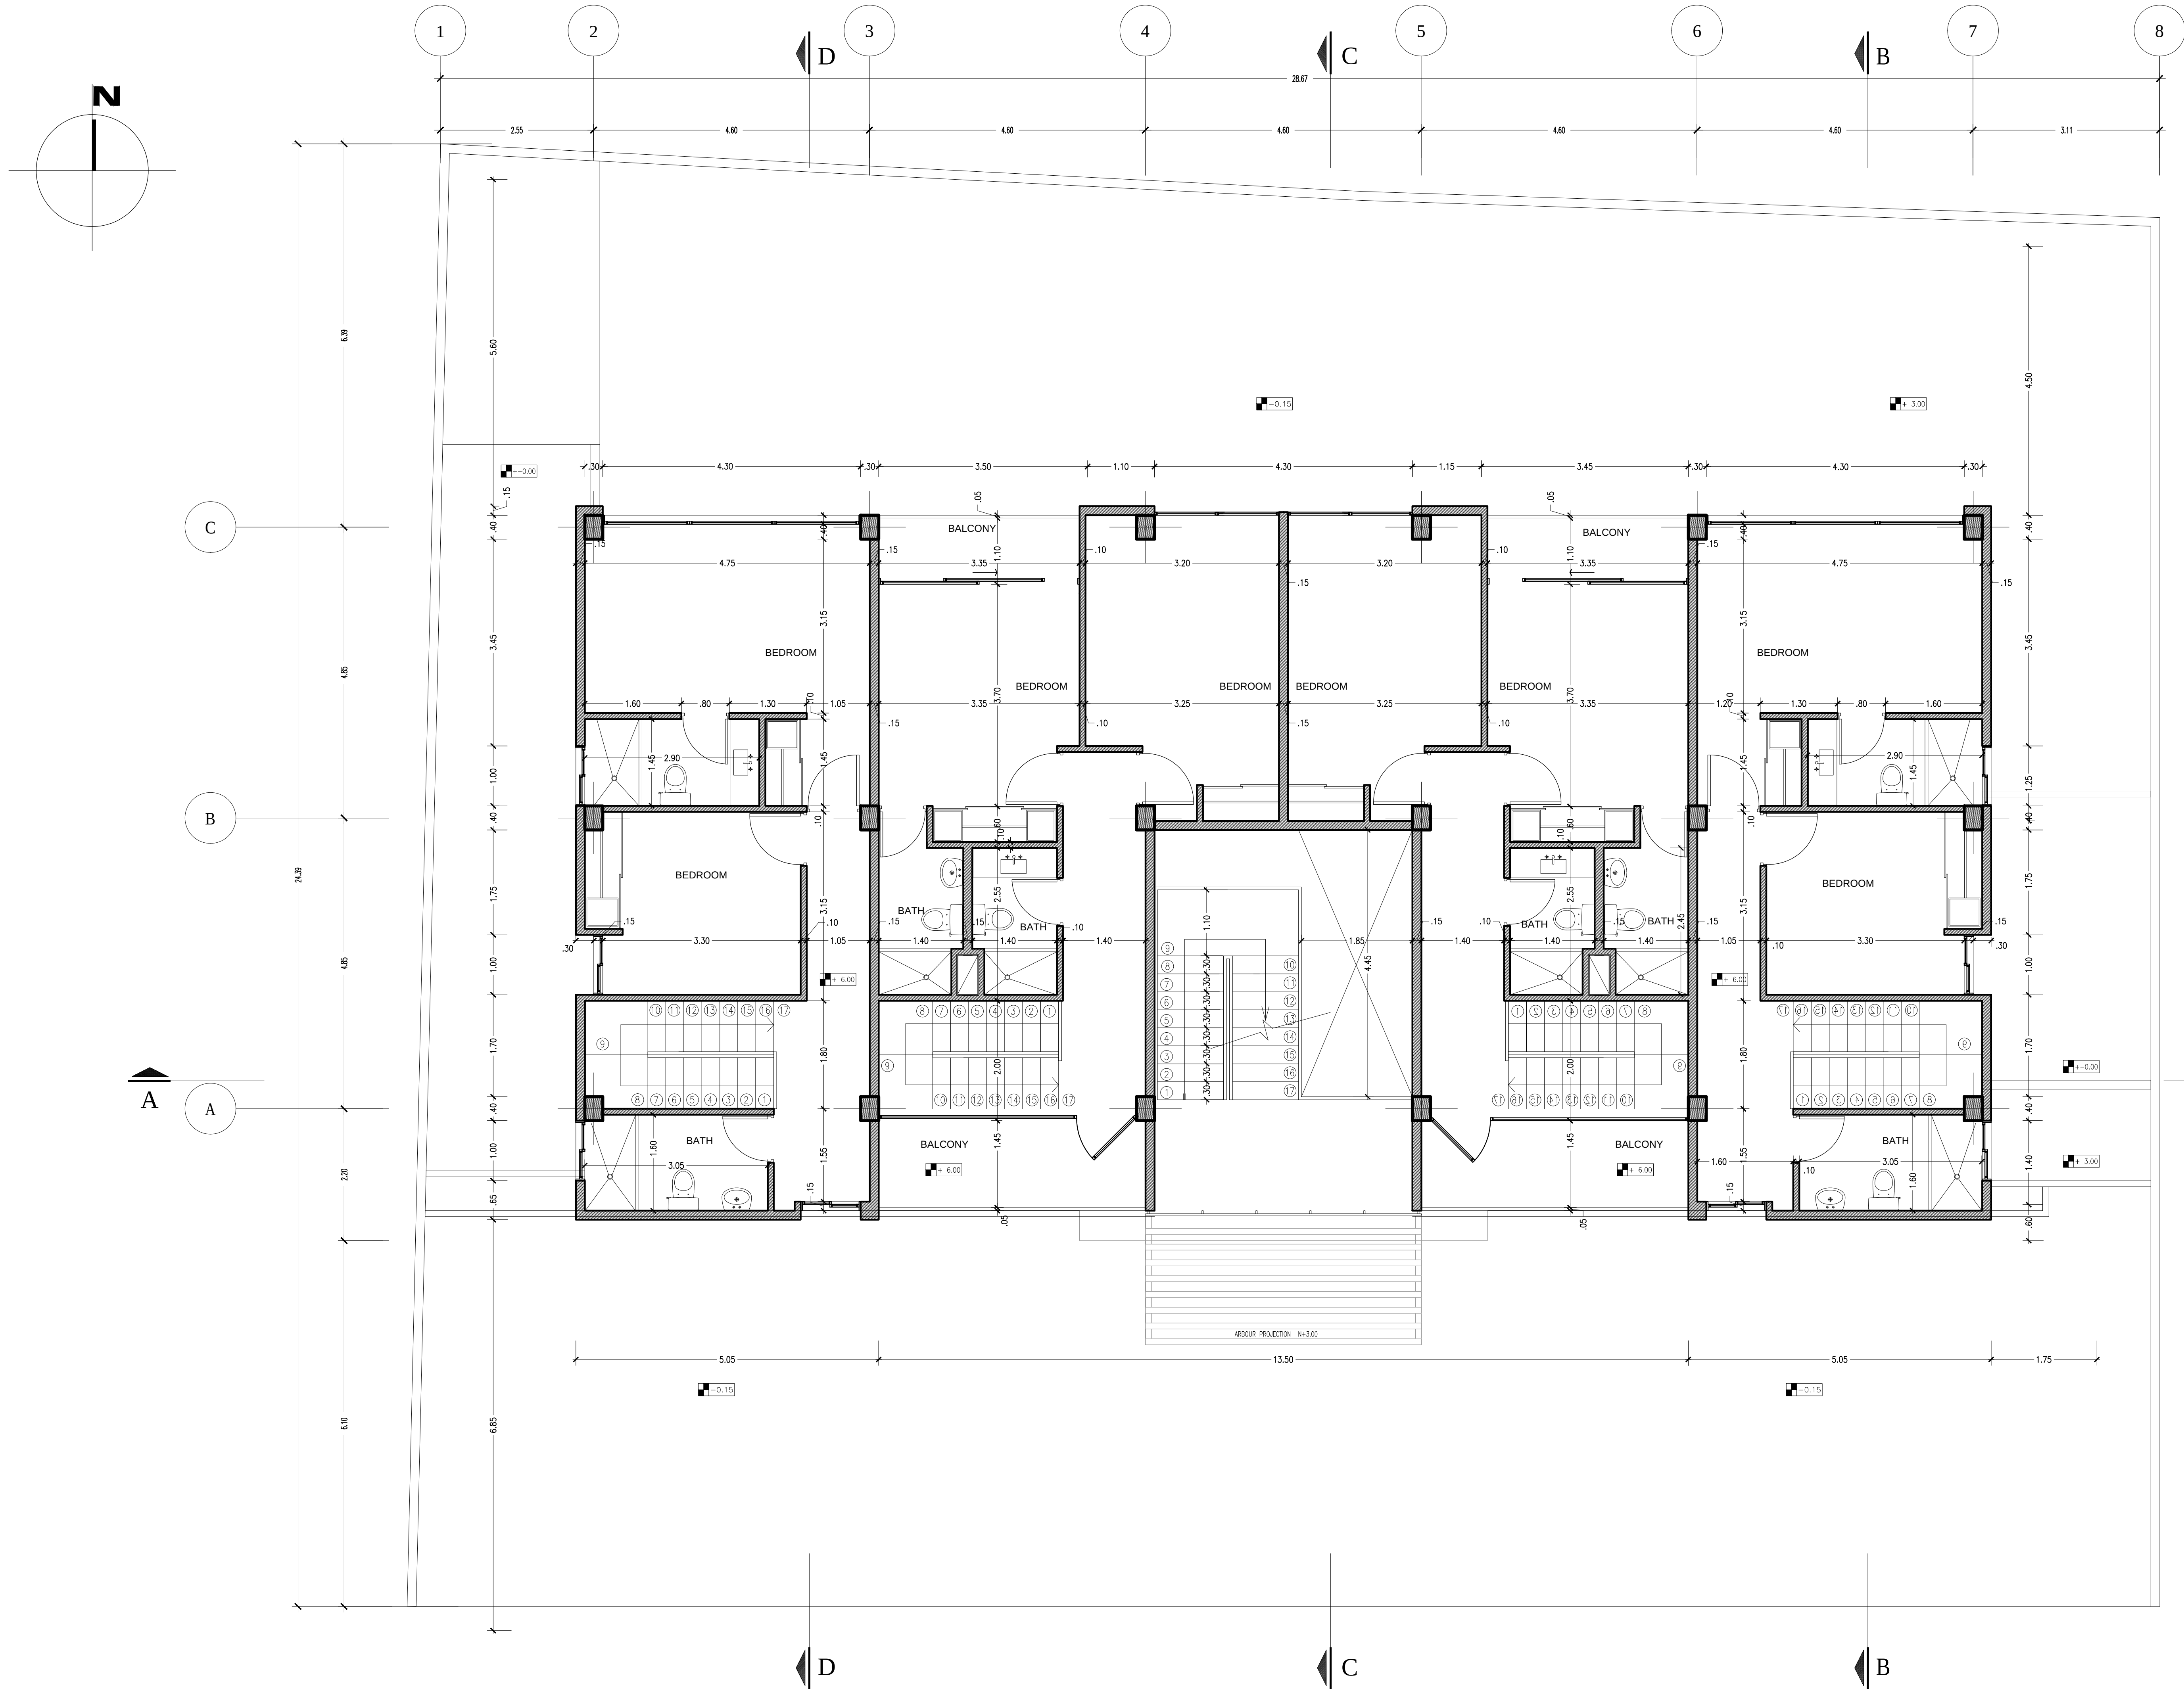

\\sandoz03\documenta\1 - ANTIPROJECT\SISTEMAS\ARQUITECTURA\ARQUITECTURA\PLANTAS.dwg

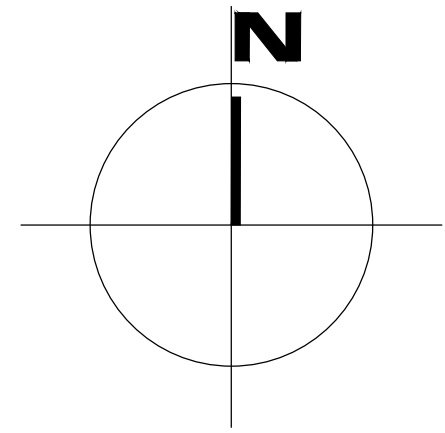


A

A

B

C

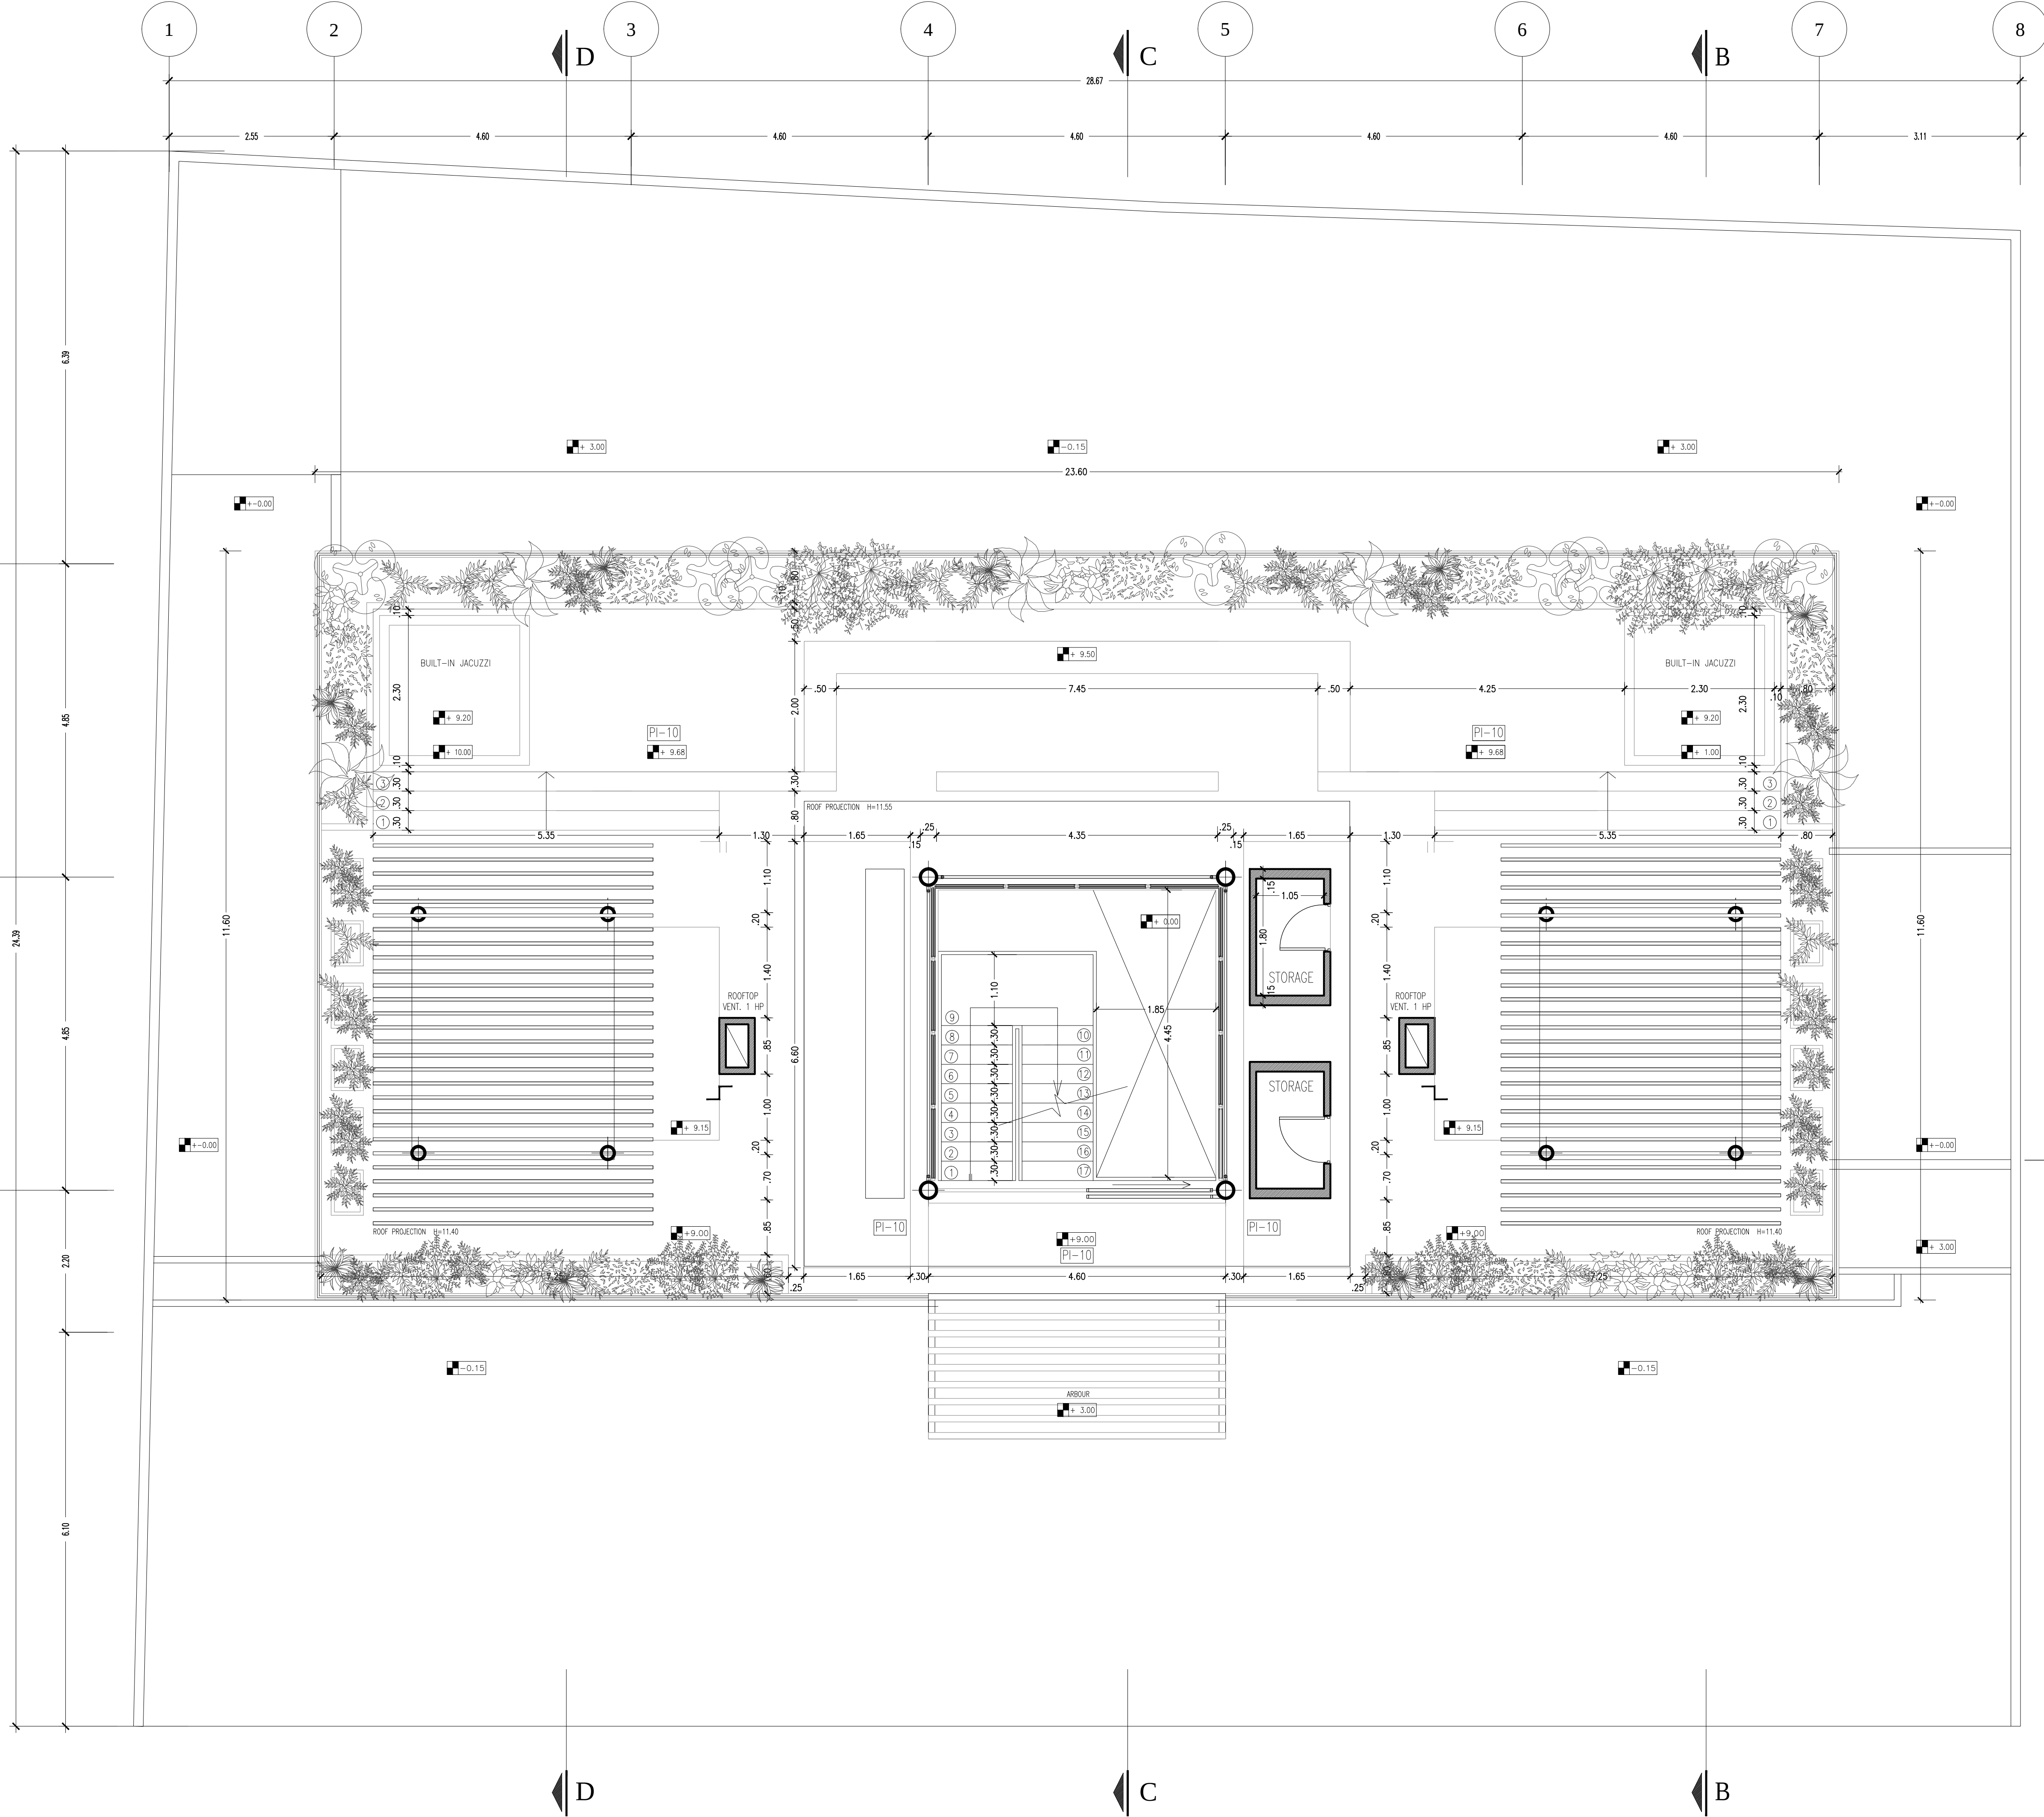

CONTRACTOR TO CONFIRM ALL DIMENSIONS, METHODS OF FABRICATION. - WHEN IN DOUBT ASK. CONTRACTOR TO PROPOSE METHOD OF ERECTION PRIOR TO CONSTRUCTION. ALL DRAWINGS TO BE READ IN ACCORDANCE WITH THE PROJECT SPECIFICATION.

SHEETITLE :

THIRD FLOOR PLAN
LEVEL +9.00

DATE:05/07/2012

SCALE: 1/50

SHEET : A5

FILE : AR_PLANTAS.dwg

OWNER : **SYESMO N.V.**

No.	DATE	REVISION	BY

MOSAIC PALM BEACH
VERHARDE WEG VAN PALM BEACH NAARD NORD
ARUBA (DUTCH CARIBBEAN)

ARQUITECTUR :

morello y asociados

arquitectura y ingeniería
Calle 15 No. 150, P.O. Box 150, San Juan, P.R. 00911
Tel: (787) 251-2515 / 251-2516 Fax: (787) 251-2517 Email: morelloasociados@gmail.com

